


Revisions:
 1 07-05-14 SB Trees to be removed amended

Title: Proposed Site Plan at The Outspan, Saddlers Wells, Bunbury, CW6 9NU		
Client: The Excutors of Mrs J. H. Healey		
Scale: 1:200 @A1	Drawing number: 0376-03	
Date: 04/03/14	Drawn by: REI	Revision: 1

Trees to be removed in accordance with
 Tree Solutions report reference
 14/AIA/CHE(E)/58

This drawing is the copyright of G & S Design Ltd
 and may not be altered or reproduced without
 written consent.

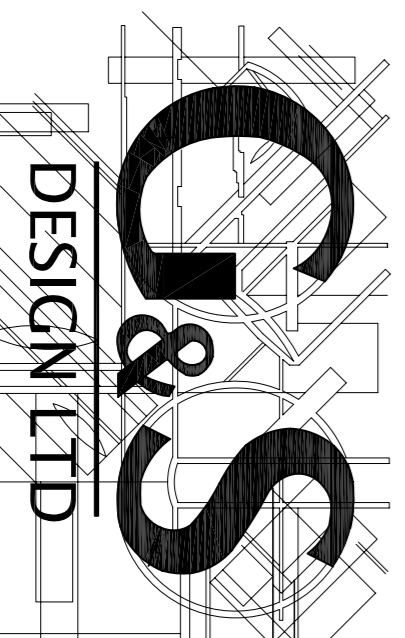

G & S
DESIGN LTD

2 Lady Anne Court, Wheelock Street,
 Middlewich, Cheshire CW10 9AG
 Telephone 01606 834020